



Tuesday July 28, 2015

LETTER TO ALL BIDDERS

Subject: Florida Power and Light

Request for Proposal (RFP): Manatee Plant – Cooling Pond Soil-Cement Replacement Project

RFP # IJD081415


Addendum #1

**BID DUE DATE: August 14<sup>th</sup>, 2015 2:00 PM/EST**

Bidders:


Addendum No. 1 is to notify all bidders of requested information by bidders. The information is as follow (attached):

- Sonar / LiDAR report
- Revised drawing sheet # 6

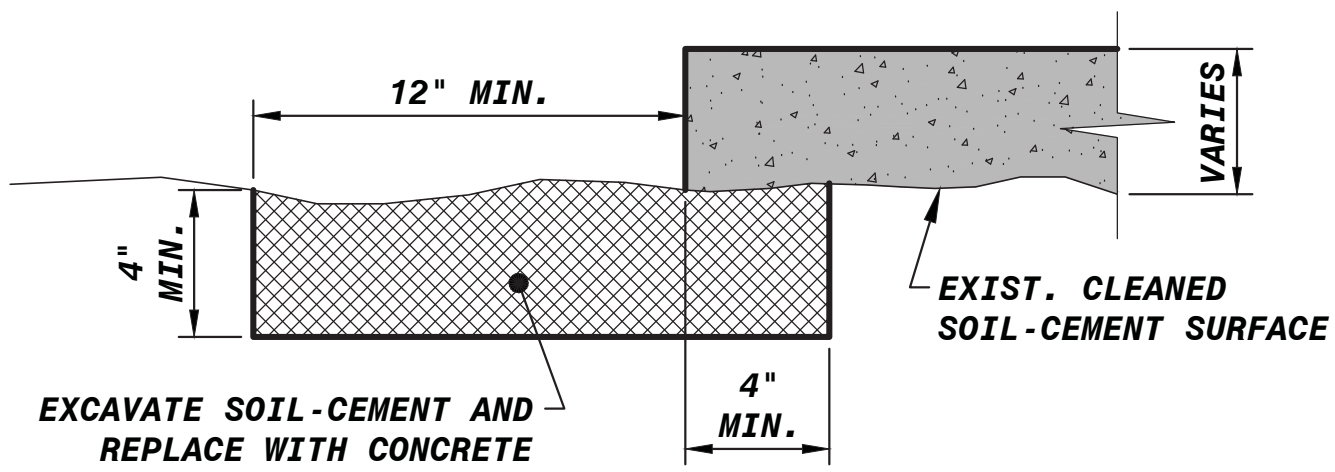

**SECTION A  
KEY DETAIL**

N. T. S.

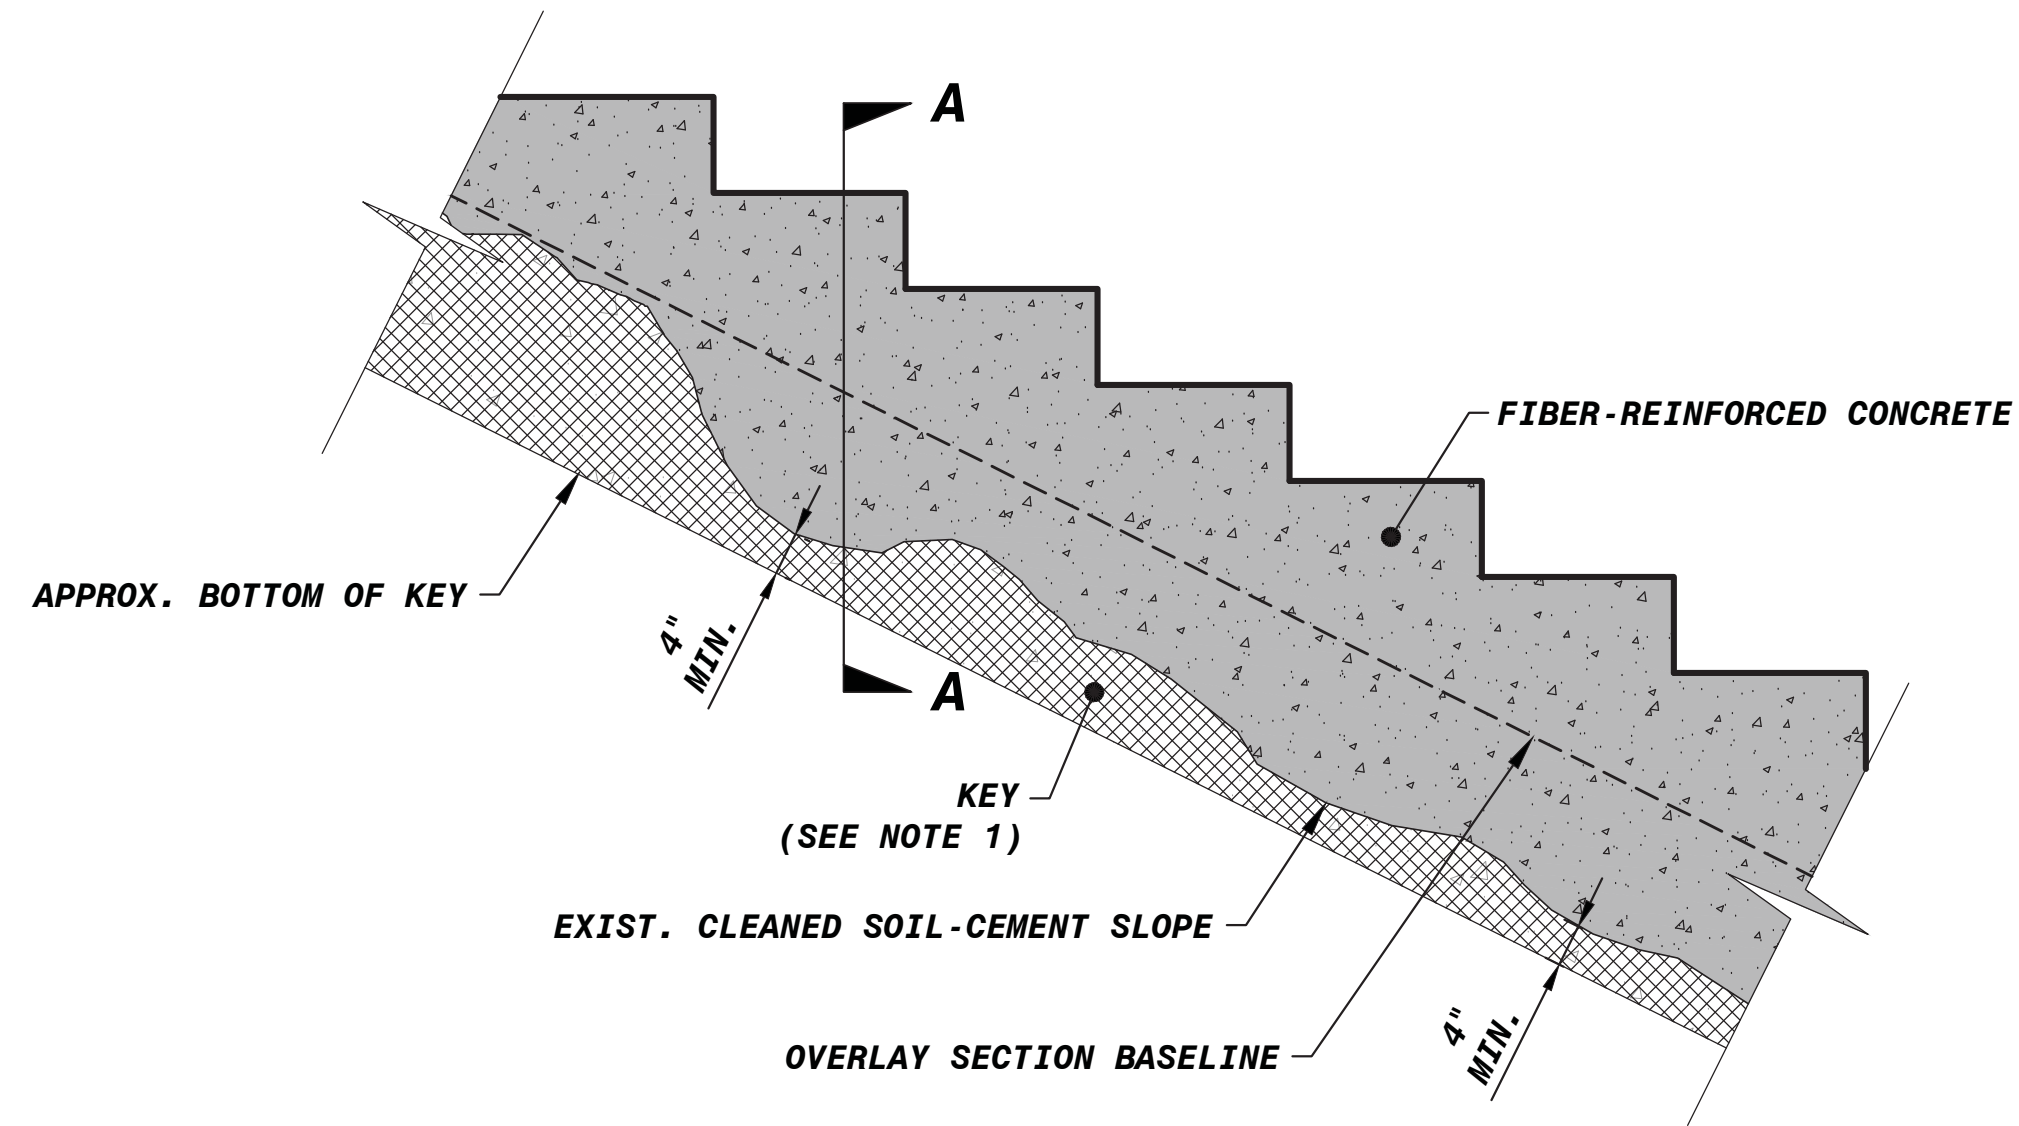


**KEY - TYPICAL SECTION**

N. T. S.


**NOTES:**

1. KEY TO BE EXCAVATED AT END STATION OF THE WORK AREA (STA. 285+00 AND STA. 295+00). KEY TRENCH SHALL EXTEND THROUGH EXISTING SOIL-CEMENT STEPS A MINIMUM OF 6 INCHES BELOW THE BOTTOM OF THE STEP RISER.
2. CONSTRUCTION JOINTS SHALL BE PLACED IN THE CONCRETE OVERLAY STEP TREADS BETWEEN ELEV. 57' AND ELEV. 70'.
3. CONSTRUCTION JOINTS SHALL BE SPACED EVERY 20 FEET ALONG THE STEP ALIGNMENT.

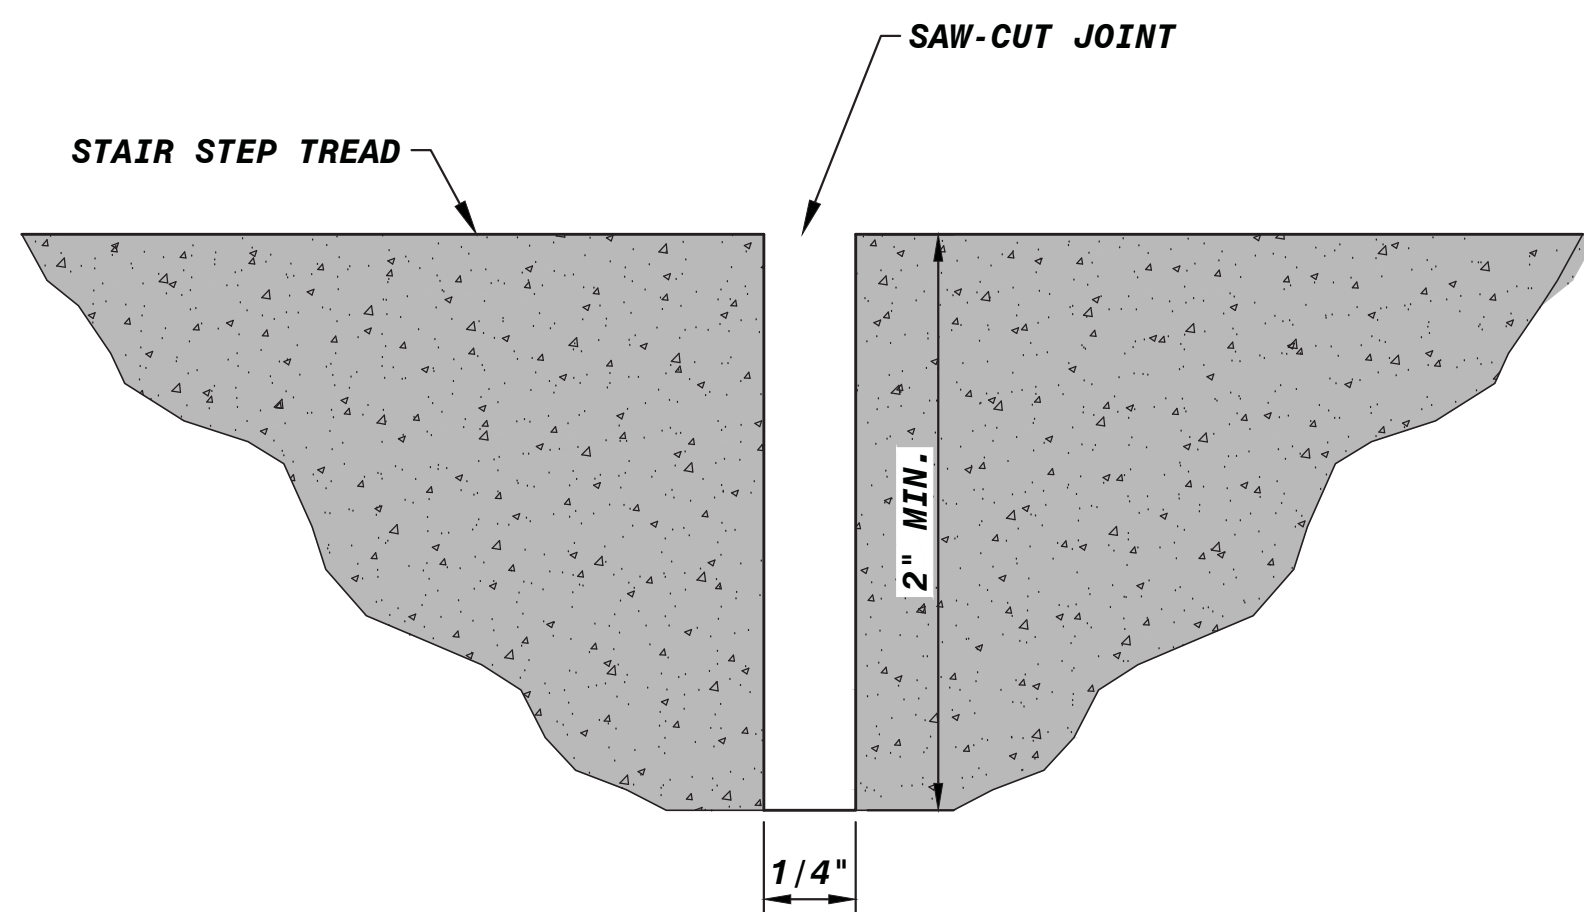

**SECTION B  
CONSTRUCTION JOINT - DETAIL**

N. T. S.

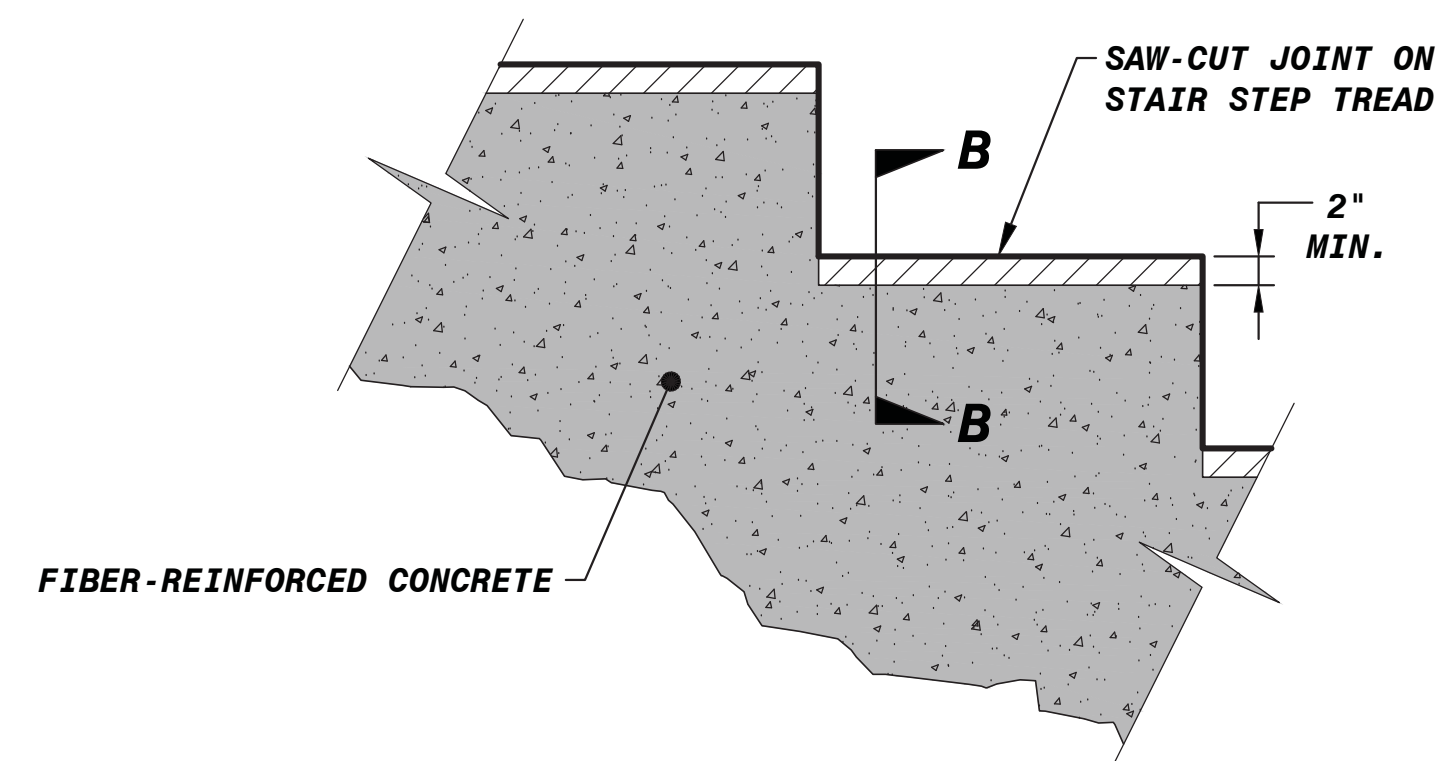


**CONSTRUCTION JOINT - TYPICAL SECTION**

N. T. S.

**amec foster wheeler**  
 Amec Foster Wheeler  
 Environment & Infrastructure, Inc.  
 2015 E. Bay Street, Suite 200  
 Phone: 863.667.2345 Fax: 863.667.2667  
 www.amecfcw.com CA-5392

**MAMATEE COOLING POND CONCRETE OVERLAY**  
**FLORIDA POWER & LIGHT COMPANY**  
**KEY AND CONSTRUCTION JOINT DETAILS**  
**PARRISH, FLORIDA**

DATE: July 24, 2015  
 DRAWN BY: MAJ  
 CHECKED BY: JAB  
 PROJECT NO.: 300906

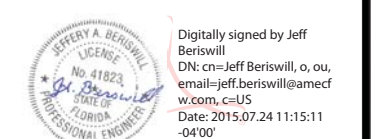

JEFF BERTSWILL, P.E.  
 FLA. REG. NO. 41823

DATE: